

EMERGENCY EVACUATION PLAN

AURARIA LIBRARY - FIRST FLOOR



Auraria
Higher
Education
Center

DENVER, COLORADO

BUILDING:
Auraria
Library


1155 10th Street
Denver, CO

PROJ. #
ISSUED: 01/01/98
REVISION RECORD:
AHEC 07/25/2018



NORTH

1

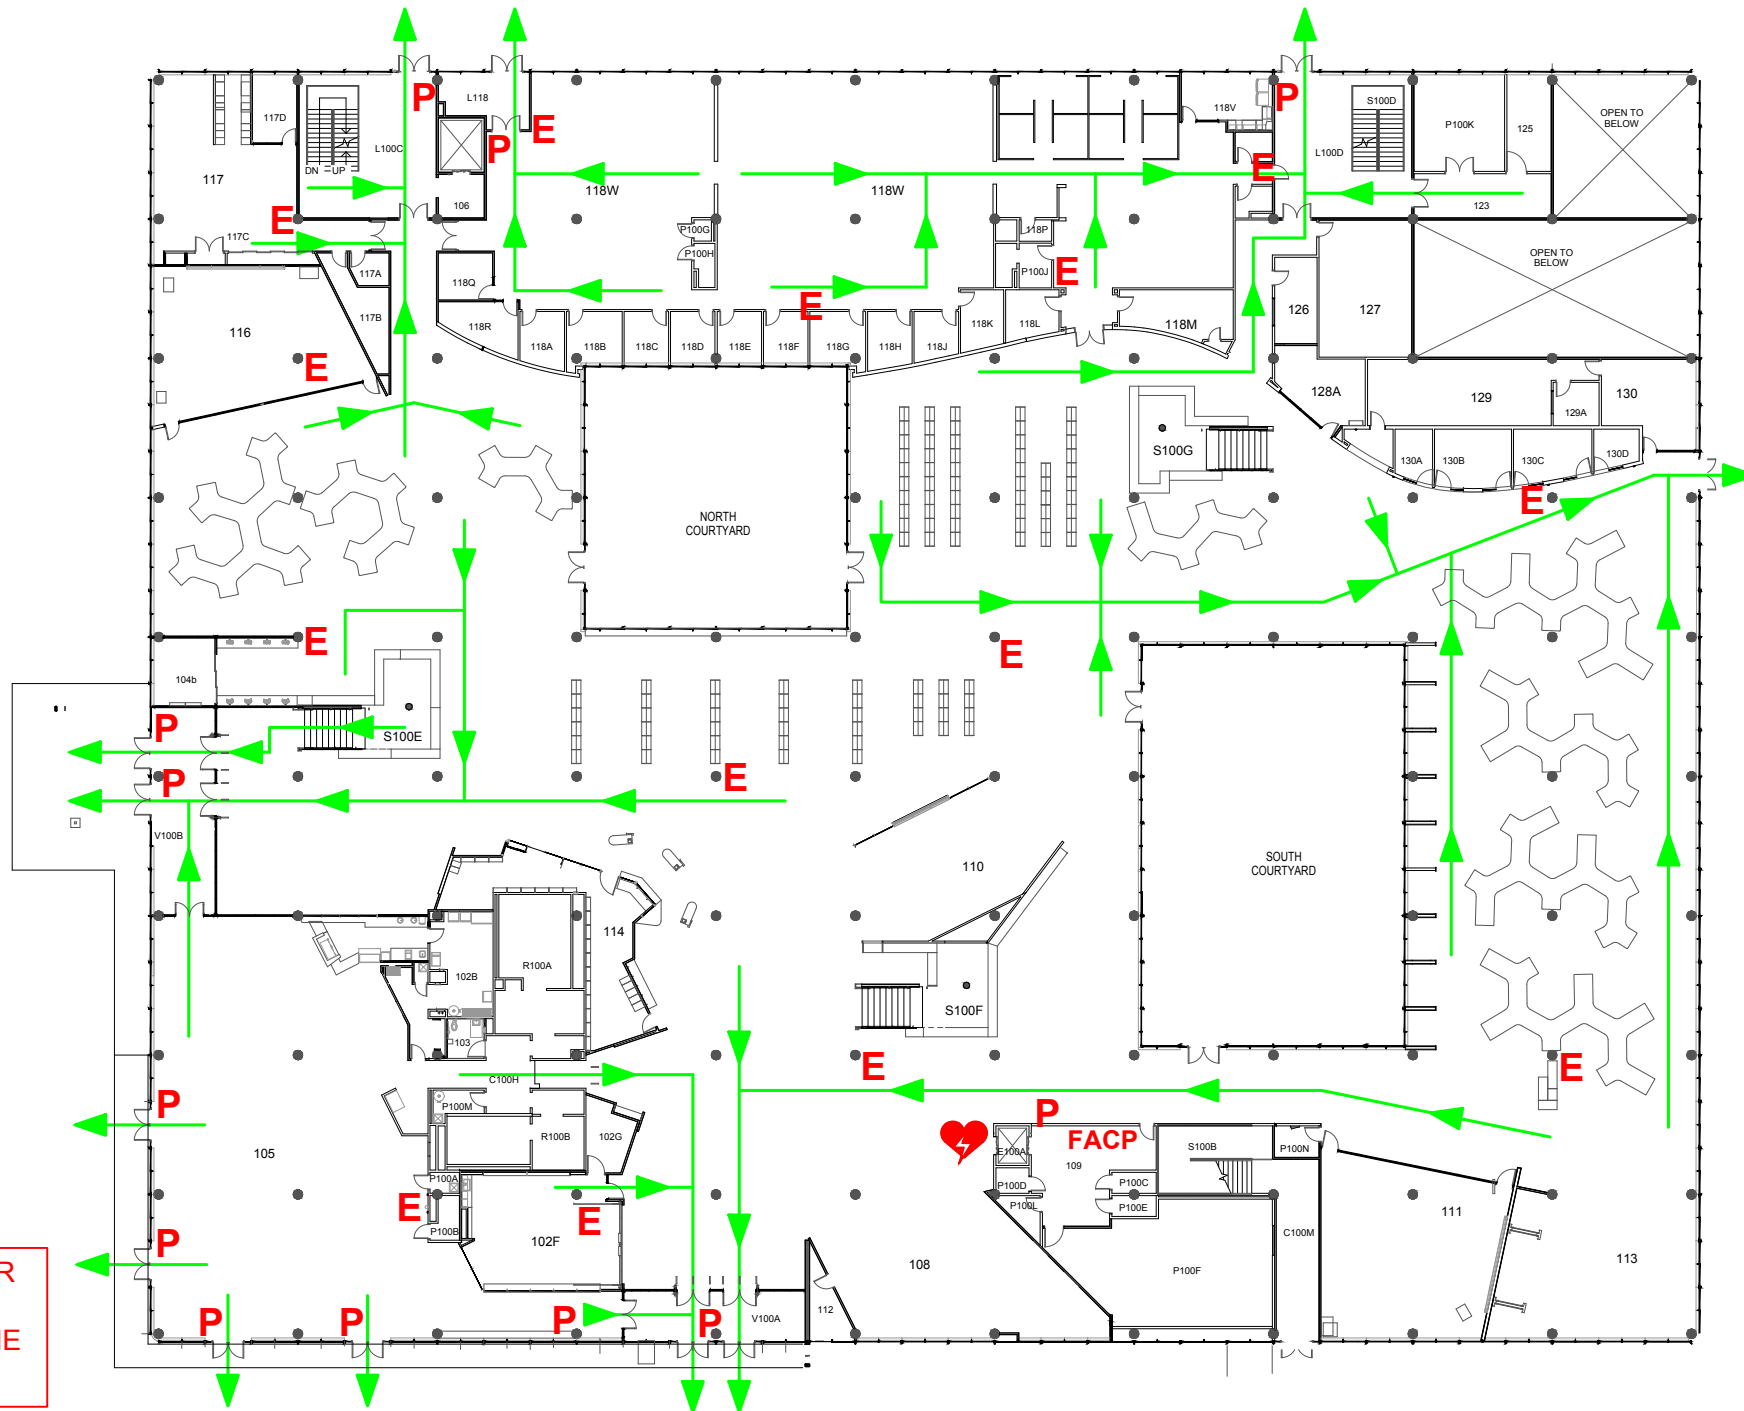

E = FIRE EXTINGUISHER
P = FIRE ALARM PULL
T = EMERGENCY PHONE
♥ = AED