

EMERGENCY EVACUATION PLAN
AURARIA LIBRARY - FIRST FLOOR




Auraria
Higher
Education
Center

DENVER, COLORADO

BUILDING:
Auraria
Library

1155 10th Street
Denver, CO

PROJ. #
ISSUED: 01/01/98
REVISION RECORD:
AHEC 01/22/2019

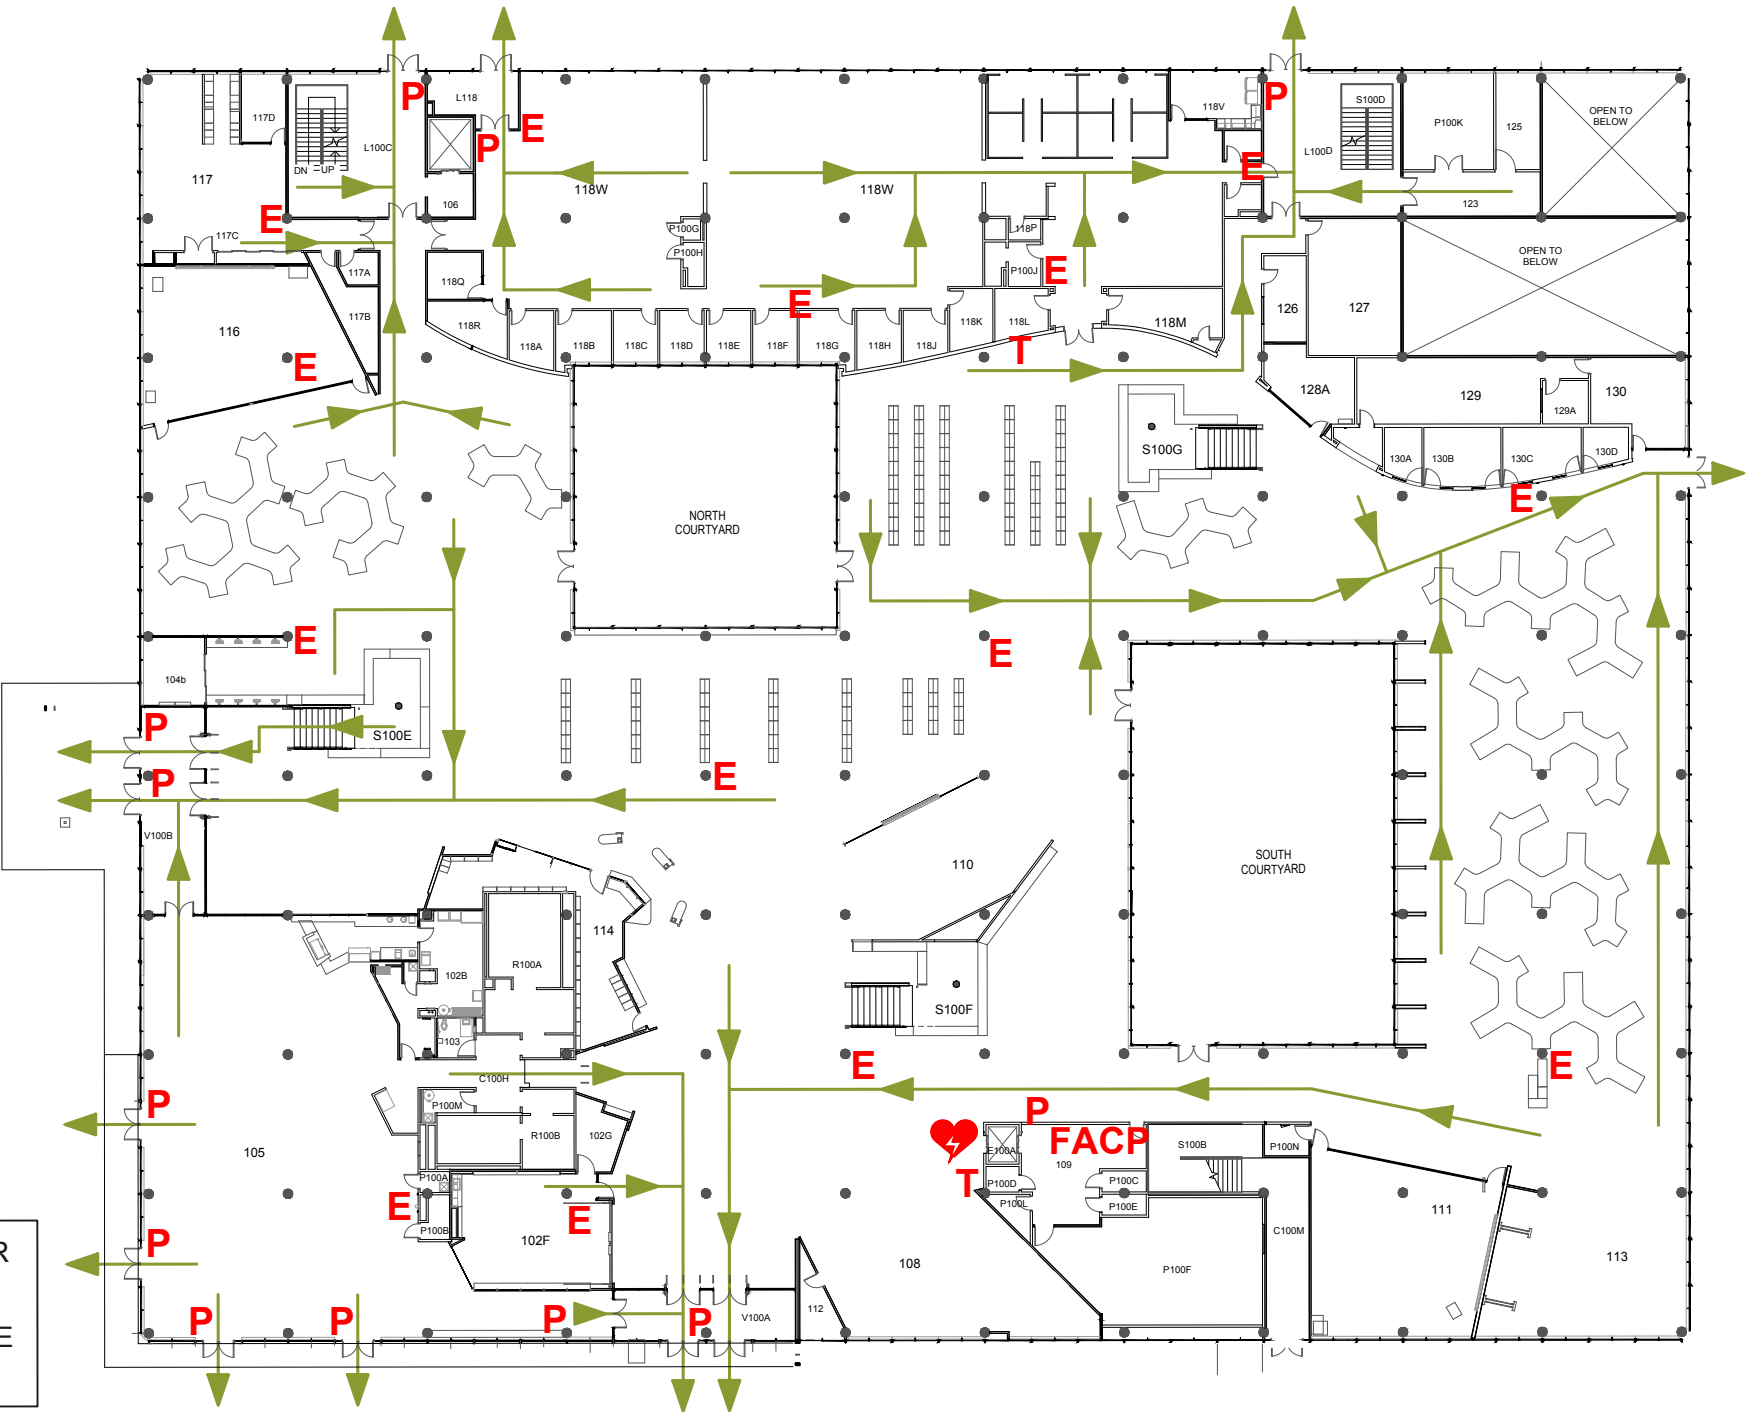

- E** = FIRE EXTINGUISHER
- P** = FIRE ALARM PULL
- T** = EMERGENCY PHONE
- = AED