

EMERGENCY EVACUATION PLAN

AURARIA LIBRARY - SECOND FLOOR




Auraria
Higher
Education
Center

DENVER, COLORADO

BUILDING:
Auraria
Library

1155 10th Street
Denver, CO

PROJ. #
ISSUED: 01/01/98
REVISION RECORD:
AHEC 07/25/2018

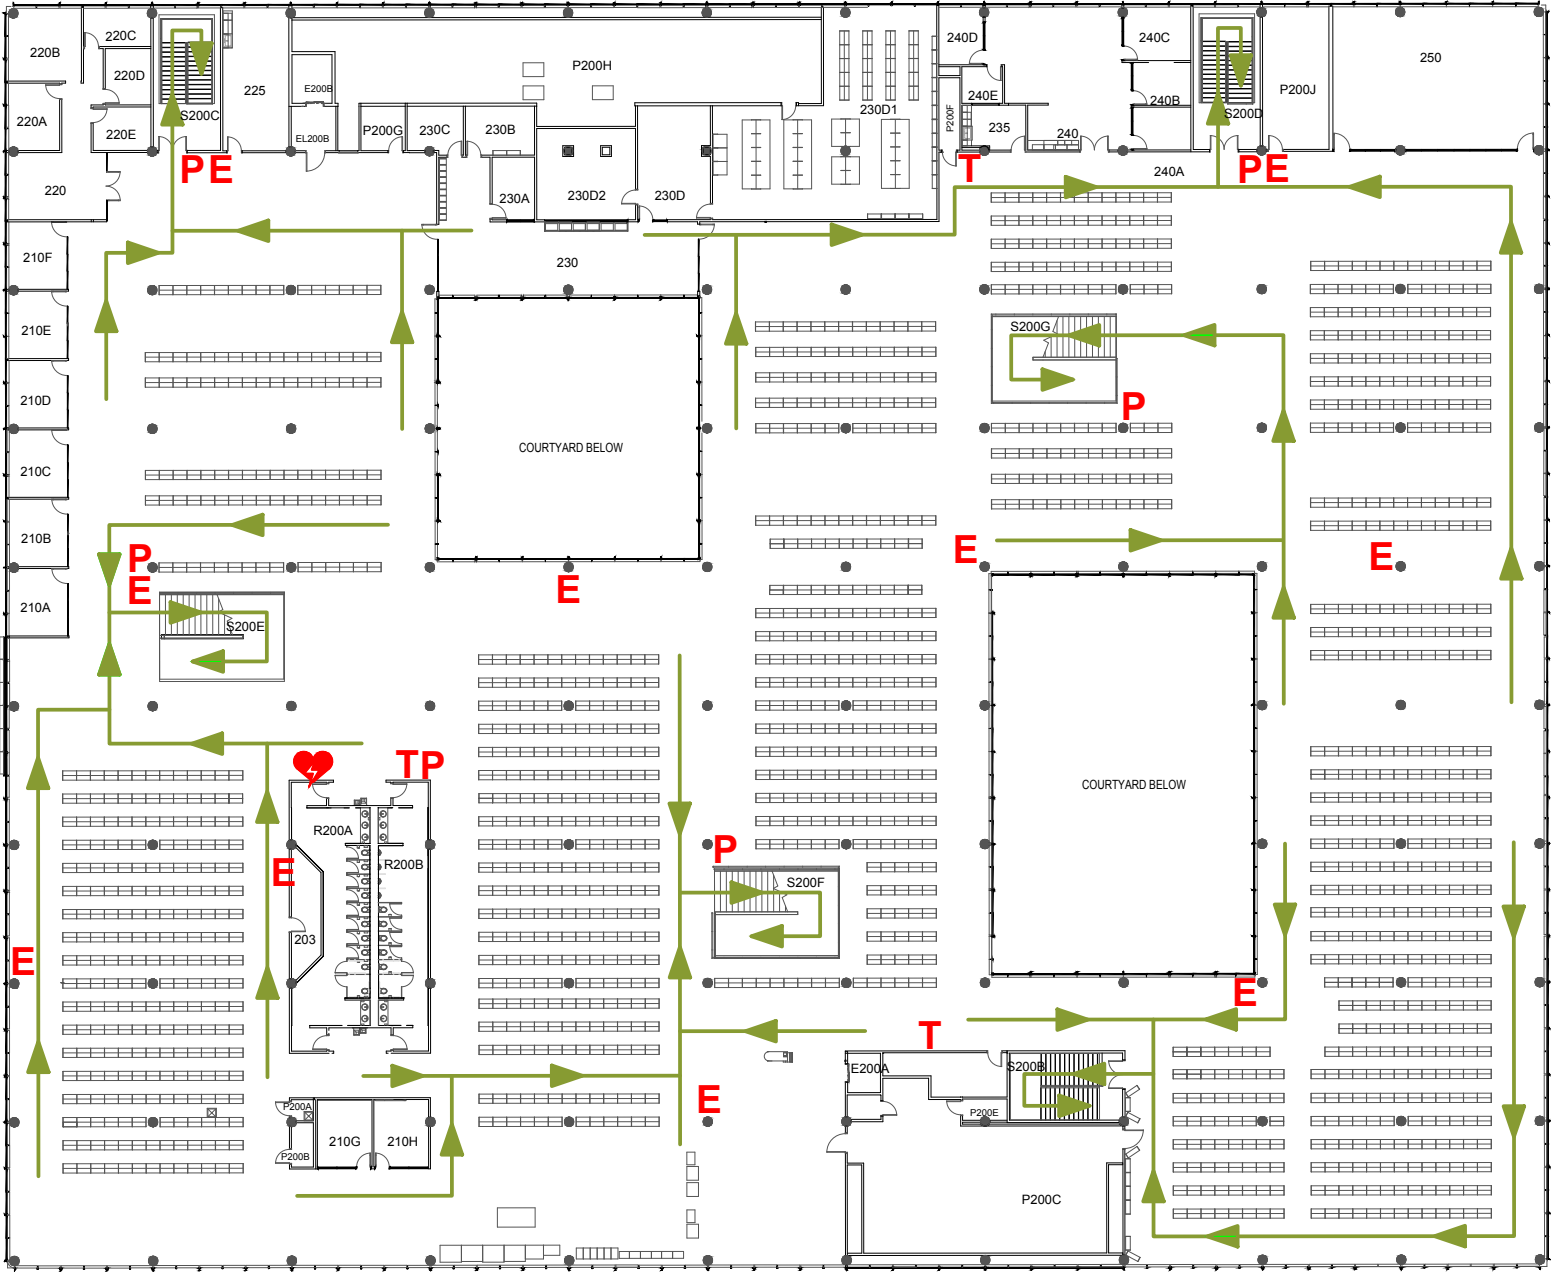

E

= FIRE EXTINGUISHER

P

= FIRE ALARM PULL

T

= EMERGENCY PHONE

♥

= AED